


PARTIAL DEMO PLAN

SCALE: 1/8"=1'-0"


1

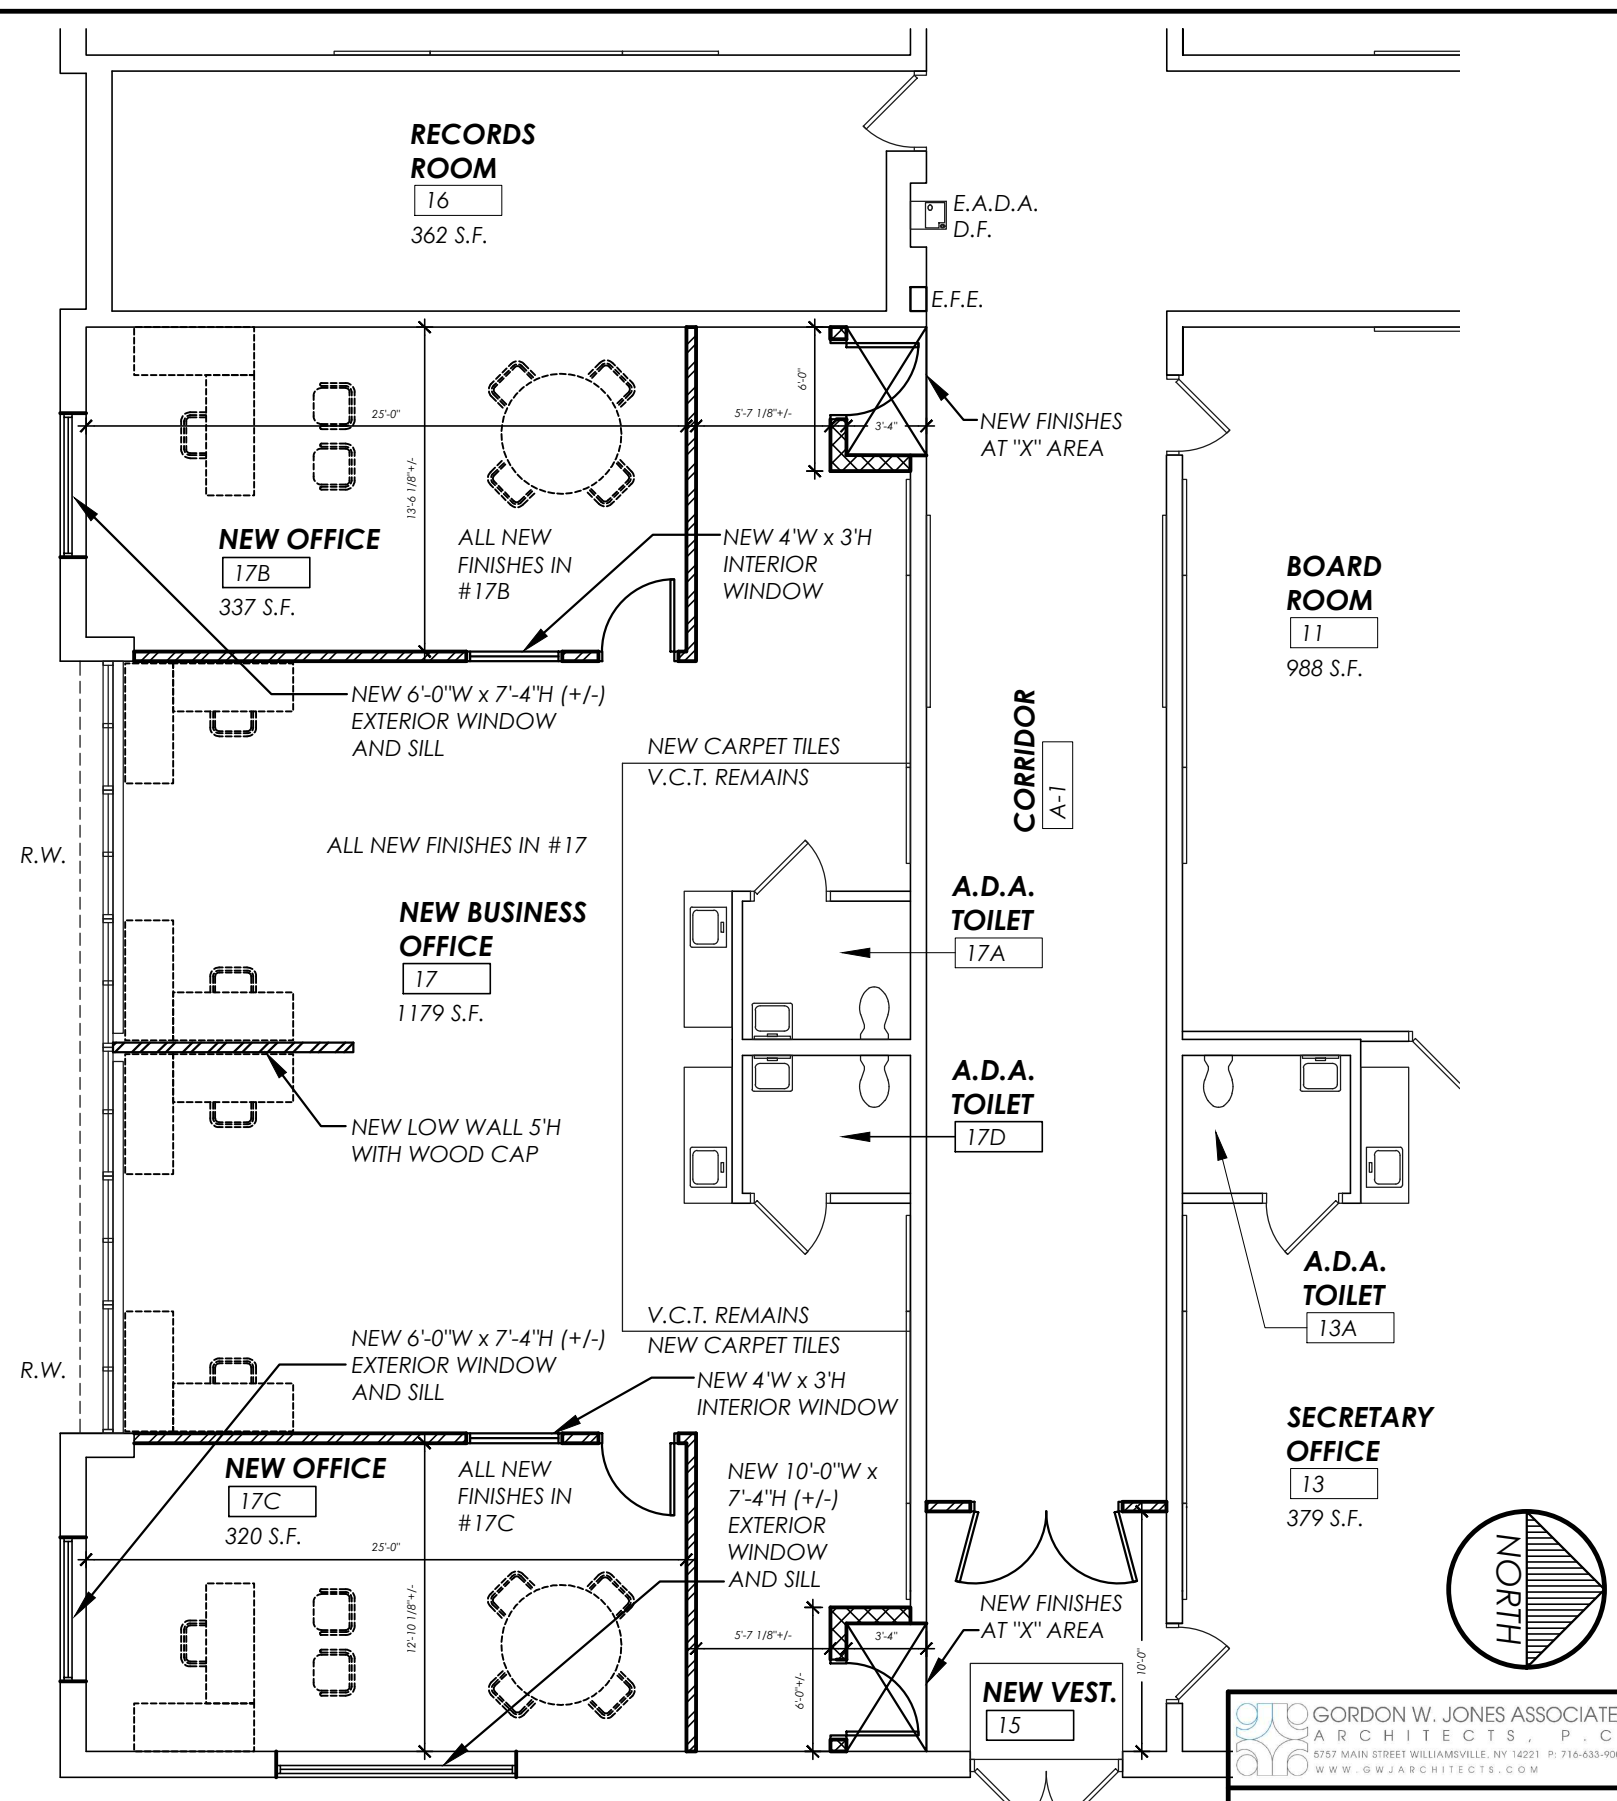

PARTIAL NEW PLAN

SCALE: 1/8"=1'-0"

2

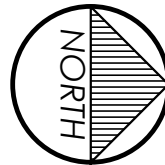

GORDON W. JONES ASSOCIATES ARCHITECTS, P.C.
6757 MAIN STREET WILLIAMSVILLE, NY 14221 P: 716-633-9000
WWW.GWJARCHITECTS.COM

PINE VALLEY ELEMENTARY SCHOOL
7755 ROUTE 83
SOUTH DAYTON, NY 14138

DATE: 7/12/2018
DRAWING SCALE: 1/8"=1'-0"

1